


浦添市公共下水道台帳施設平面図（汚水・雨水）


NO. 30

1 : 1300 地形図

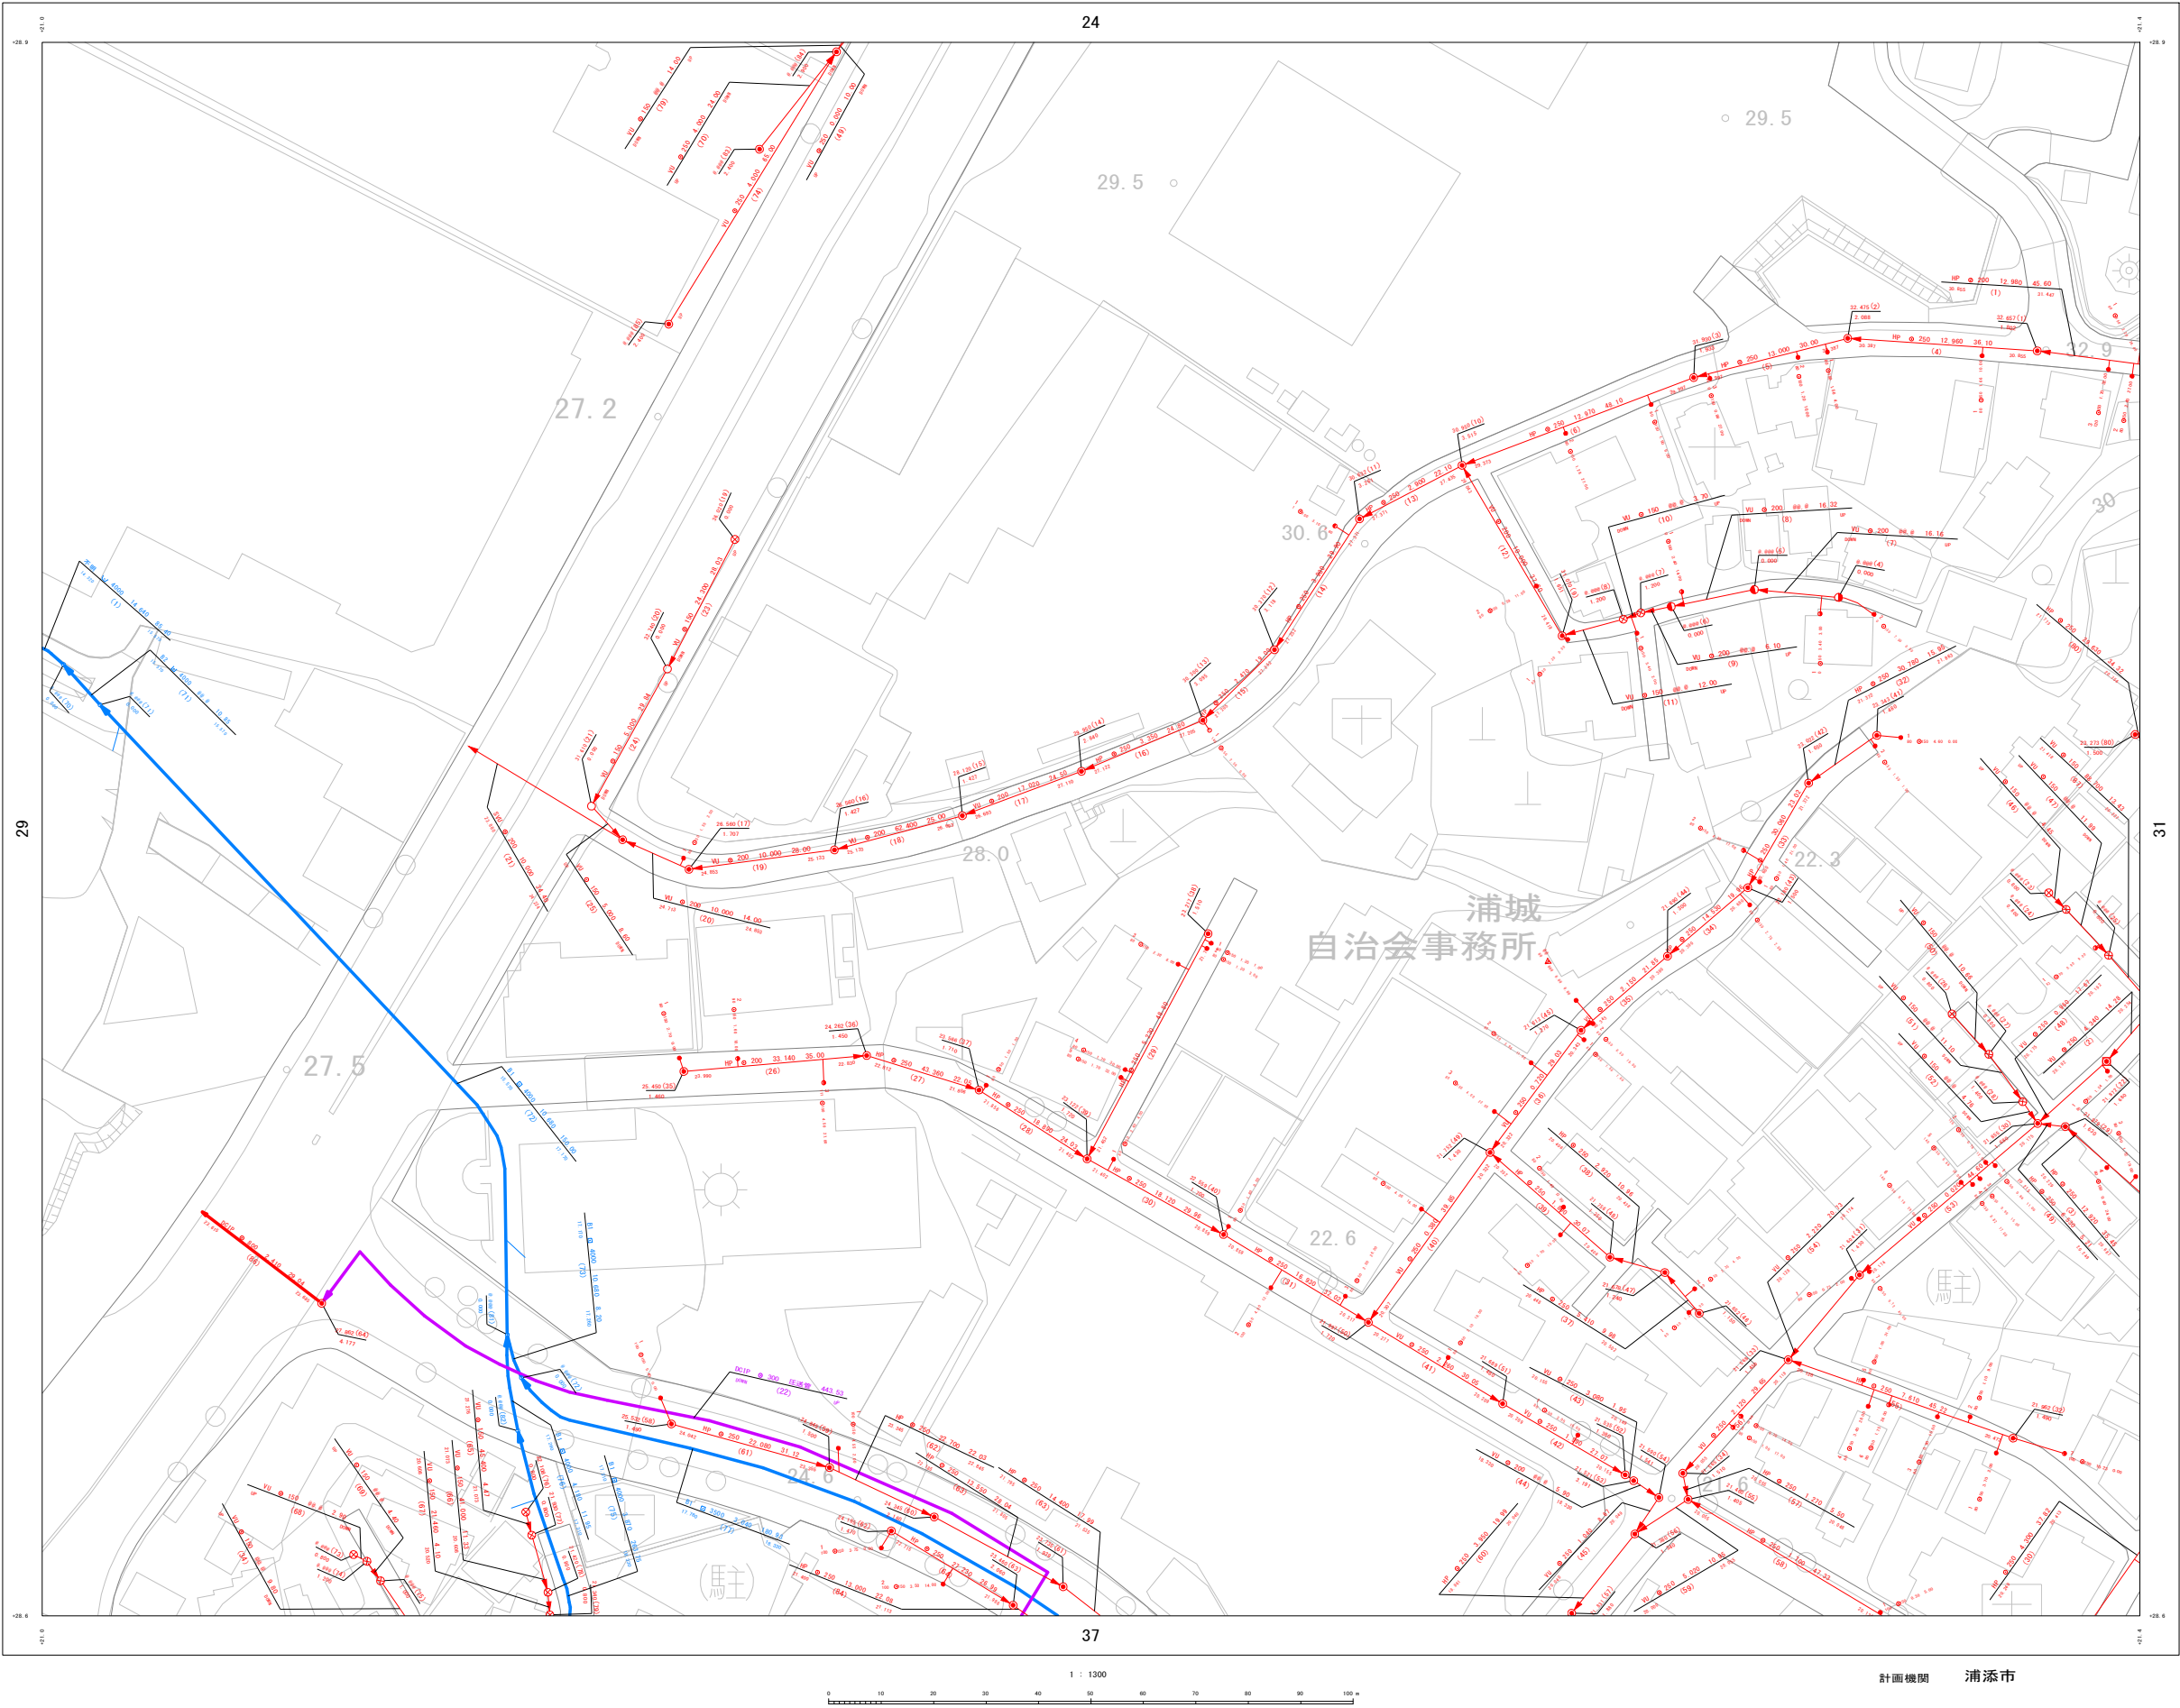

詳細図

23	24	25
29	30	31
36	37	38

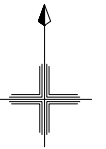

凡 例

管 渠	
汚水幹線管渠	—
汚水枝線管渠	—
圧送管	—
雨水幹線管渠	—
雨水枝線管渠	—
人 孔	
①	②
