


造成平面図

S=1/250

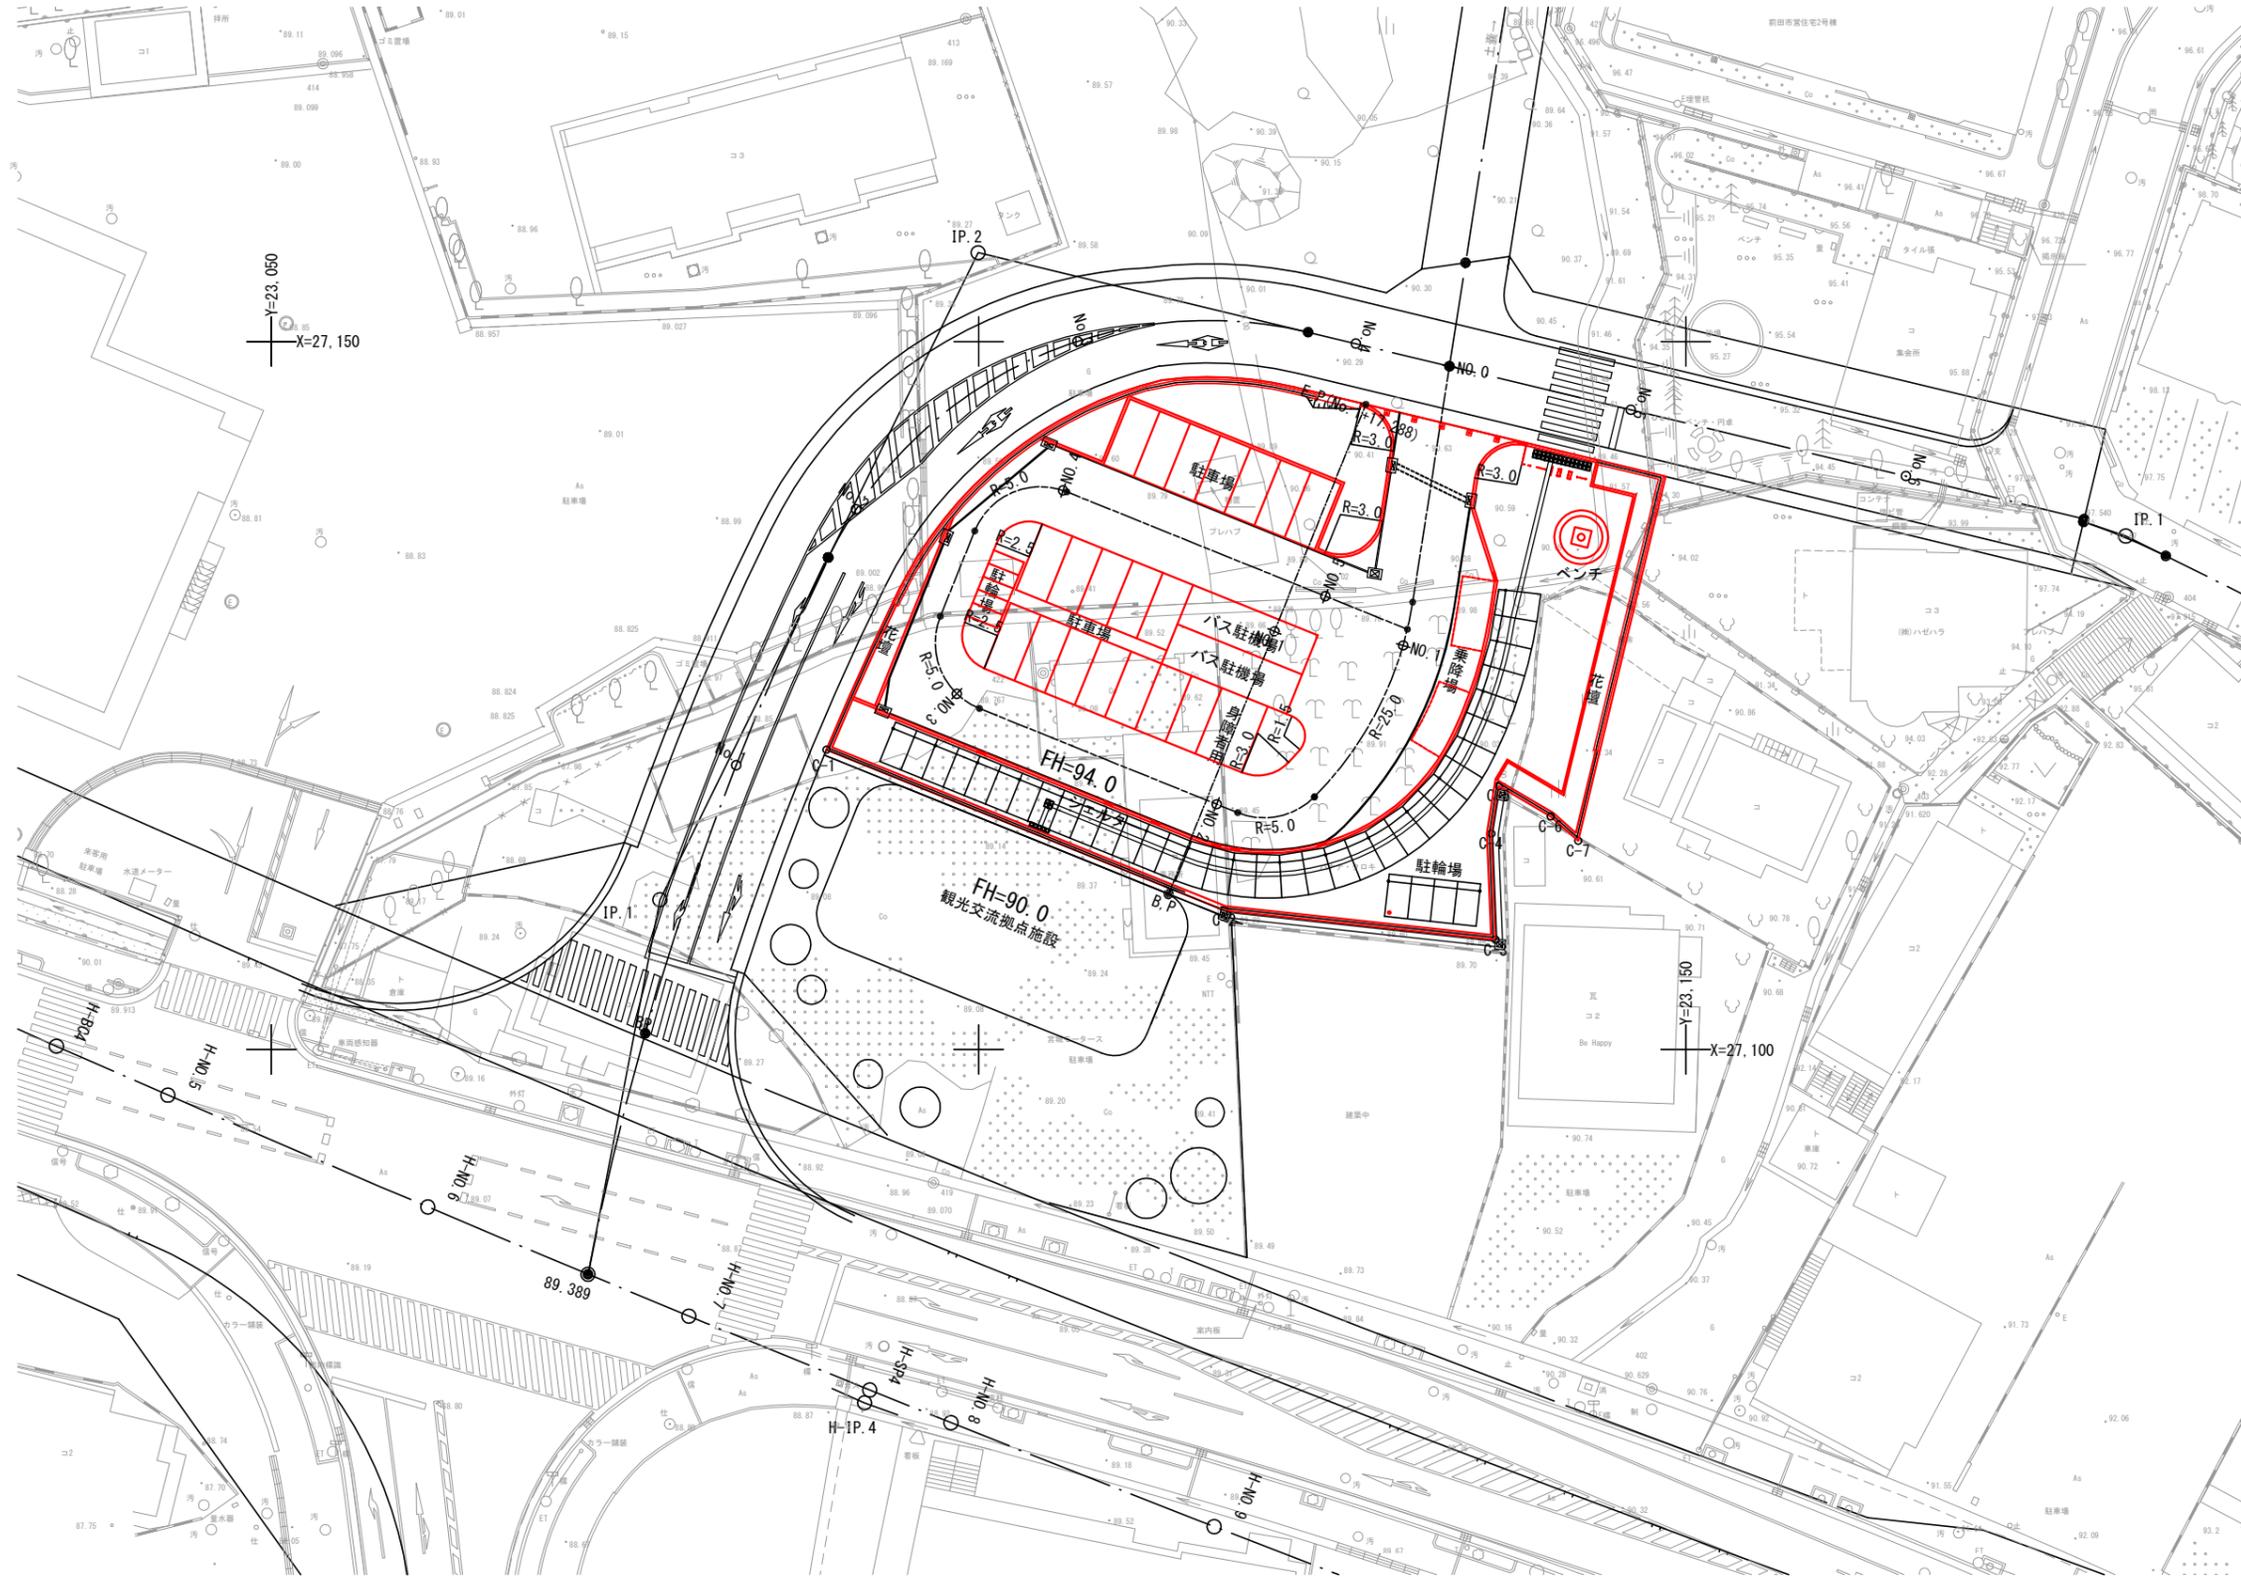

造成

	B, P
X	27, 110, 980
Y	23, 113, 428

造成

	E, P (No. 1+17, 288)
X	27, 145, 563
Y	23, 127, 370